


I. stavobni etapa

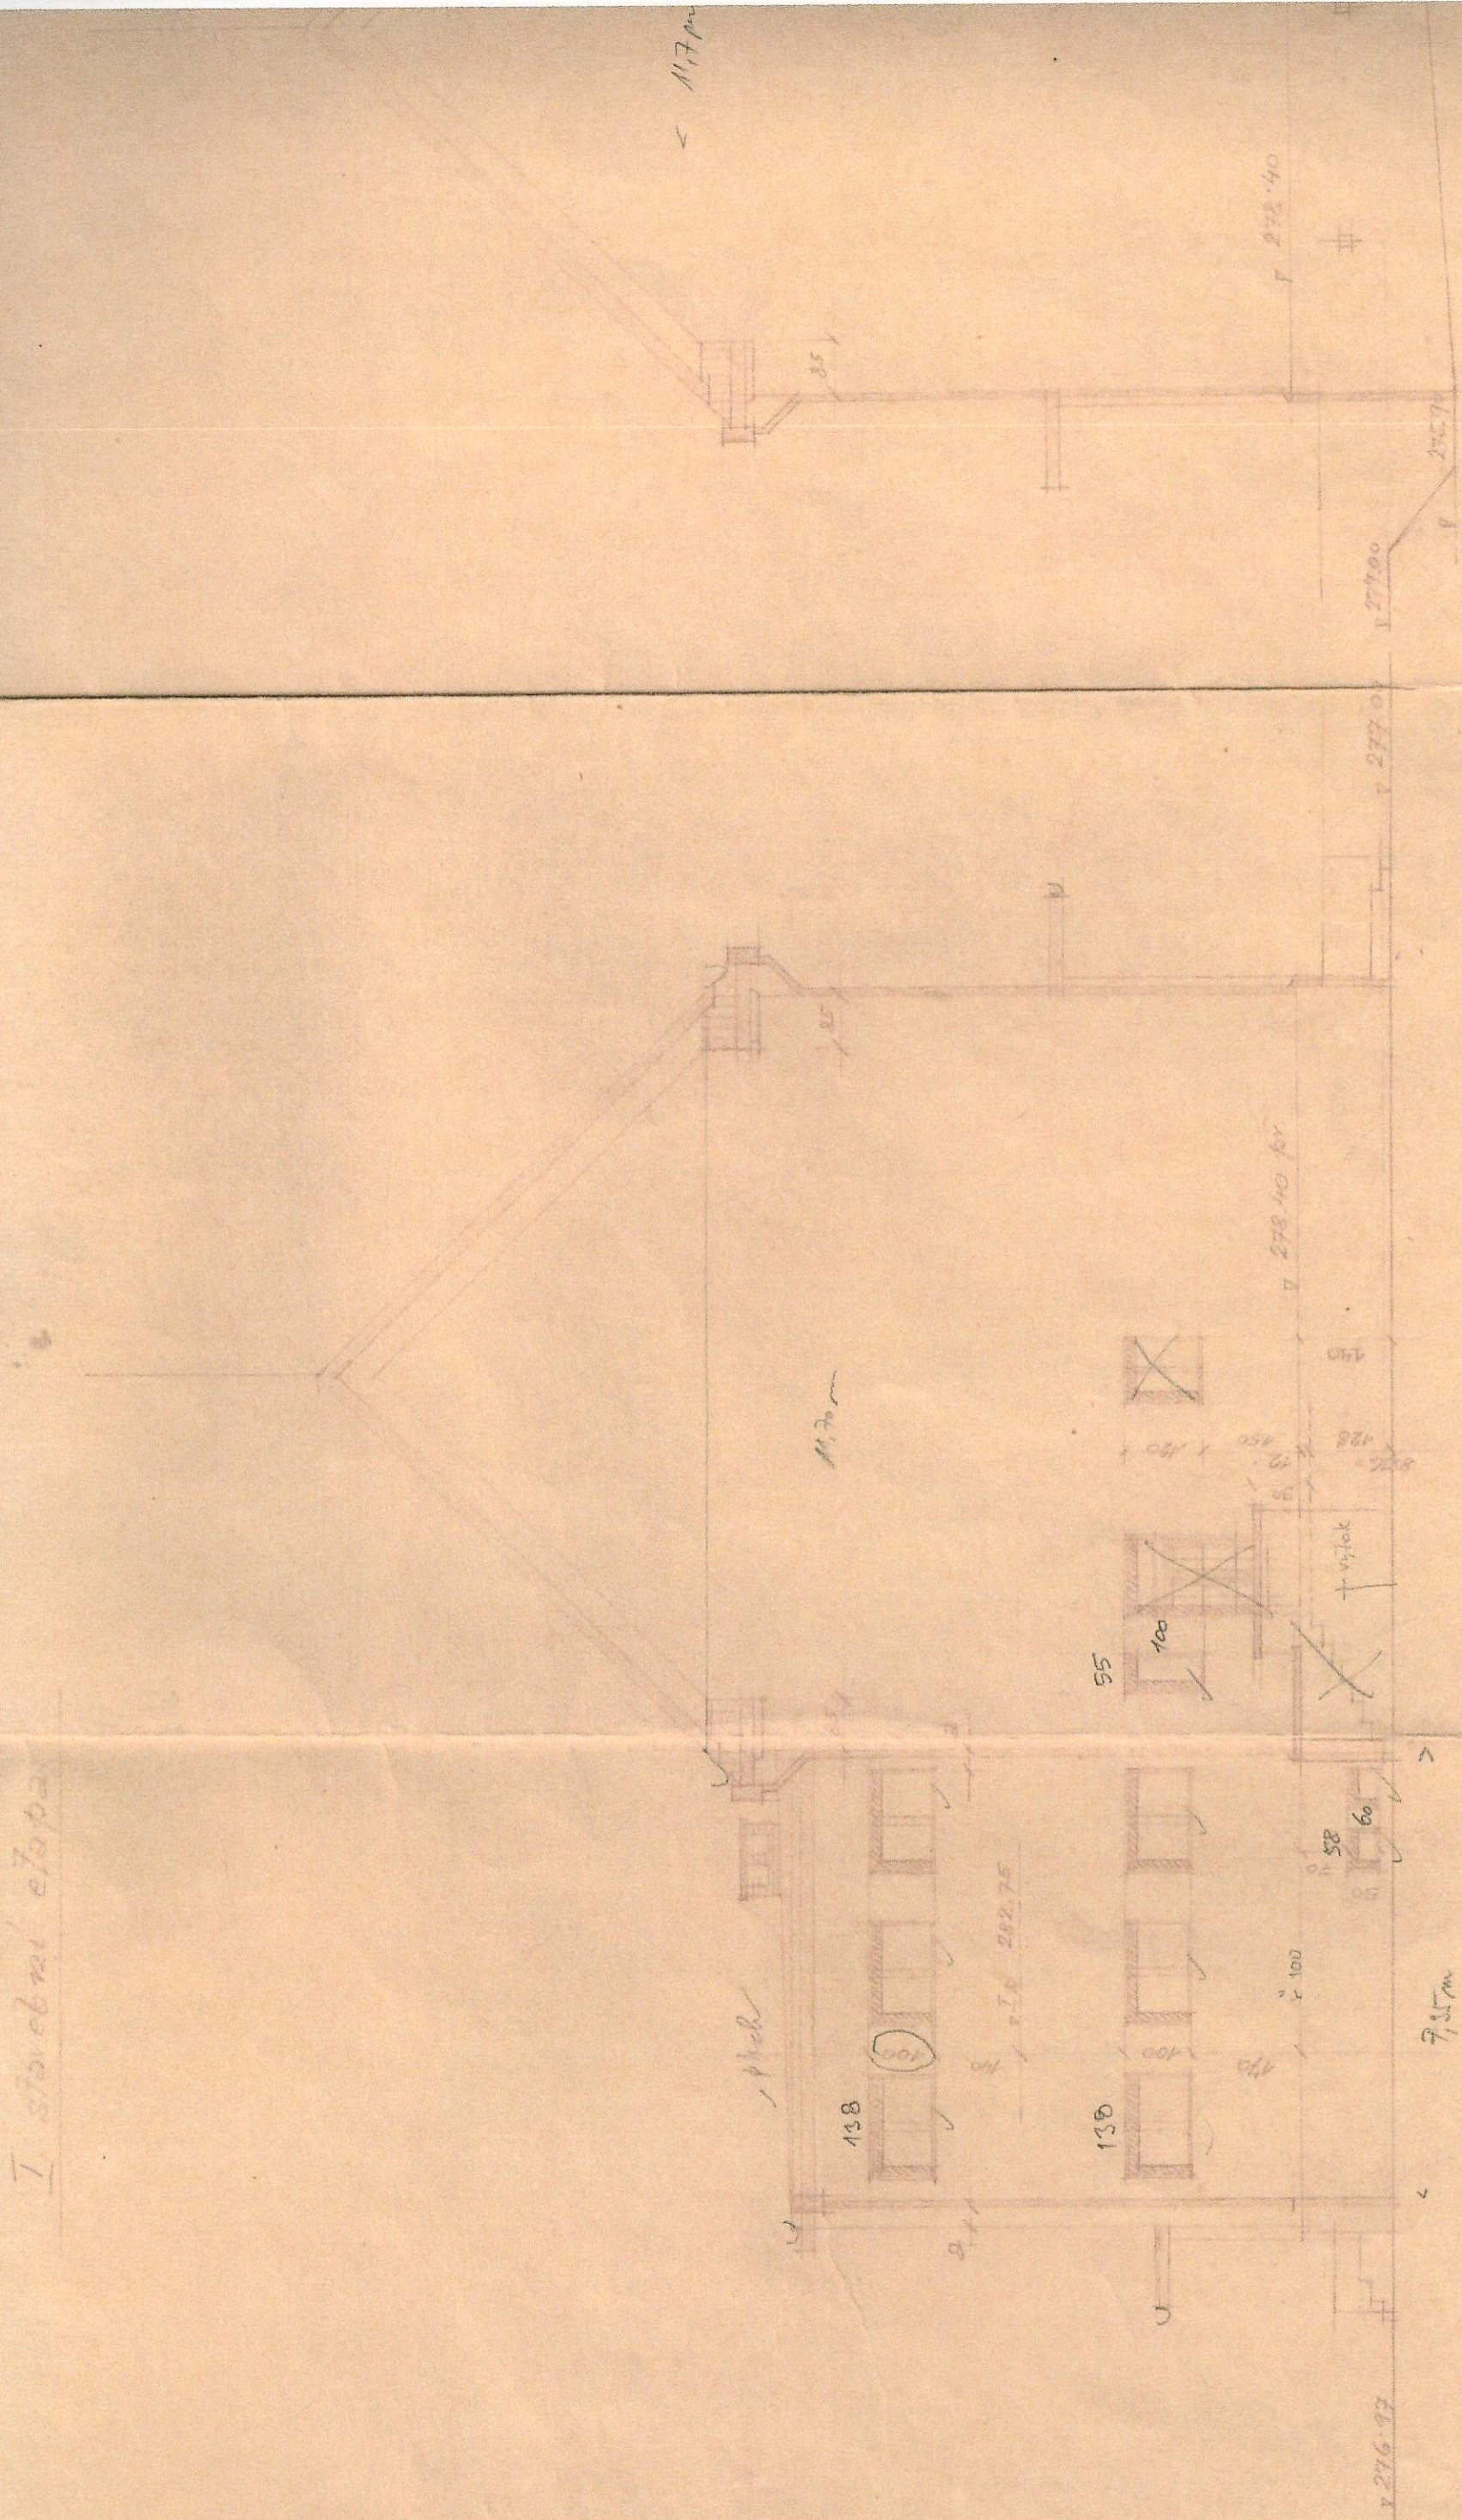

Priloga 7/1 zapadni 1:100

Priloga 8/1 vpravo